


HOME PLANS BY *E-DESIGNS*

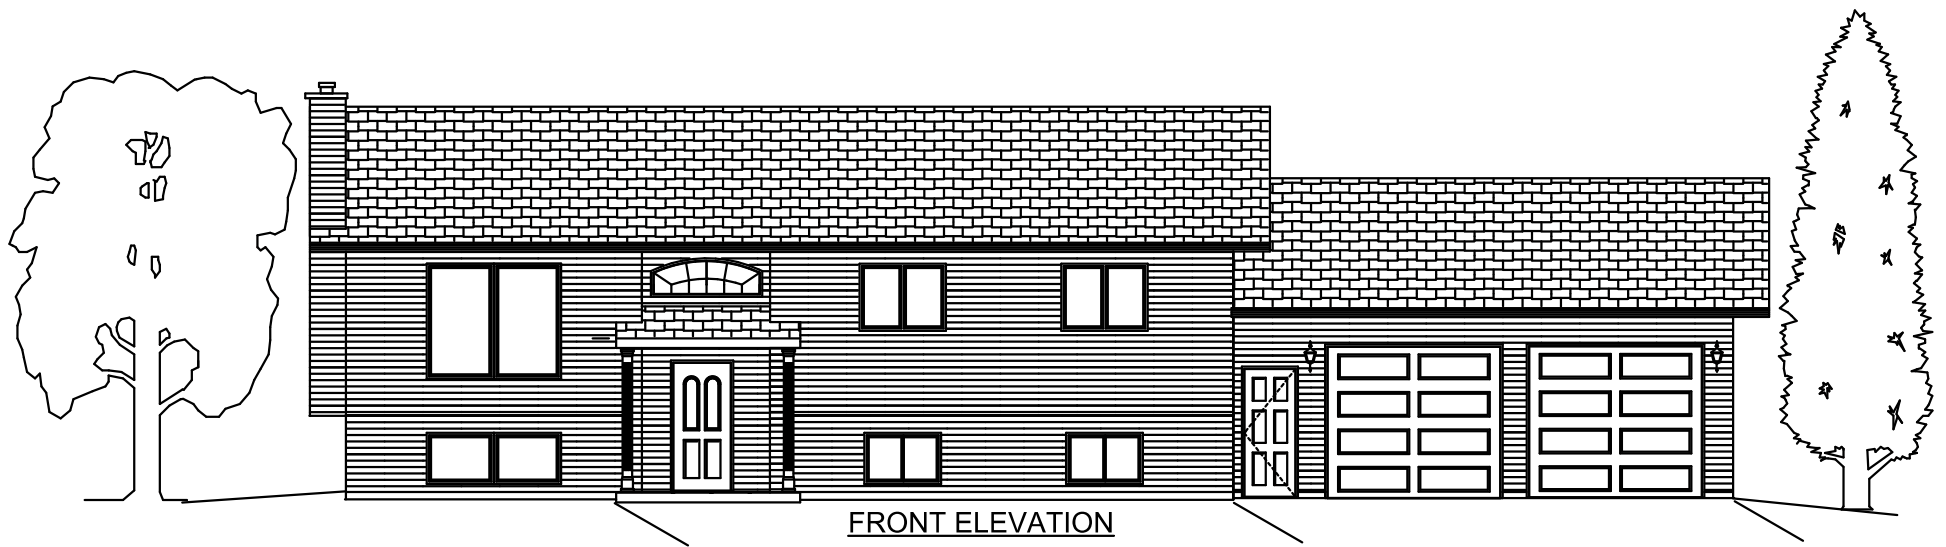

FRONT ELEVATION